



ALTERNATIVE A
SHEET 1

DESIGN AGENCY

Stantec
11687 Lebanon Road
Cincinnati OH 45241
(513) 842-8200

DESIGNER	XXX
REVIEWER	XXX
PROJECT ID	115755
SHEET	P.0
TOTAL	0


MATCH LINE - ALTERNATIVE A - SHEET 1

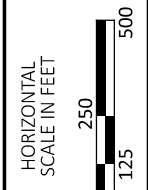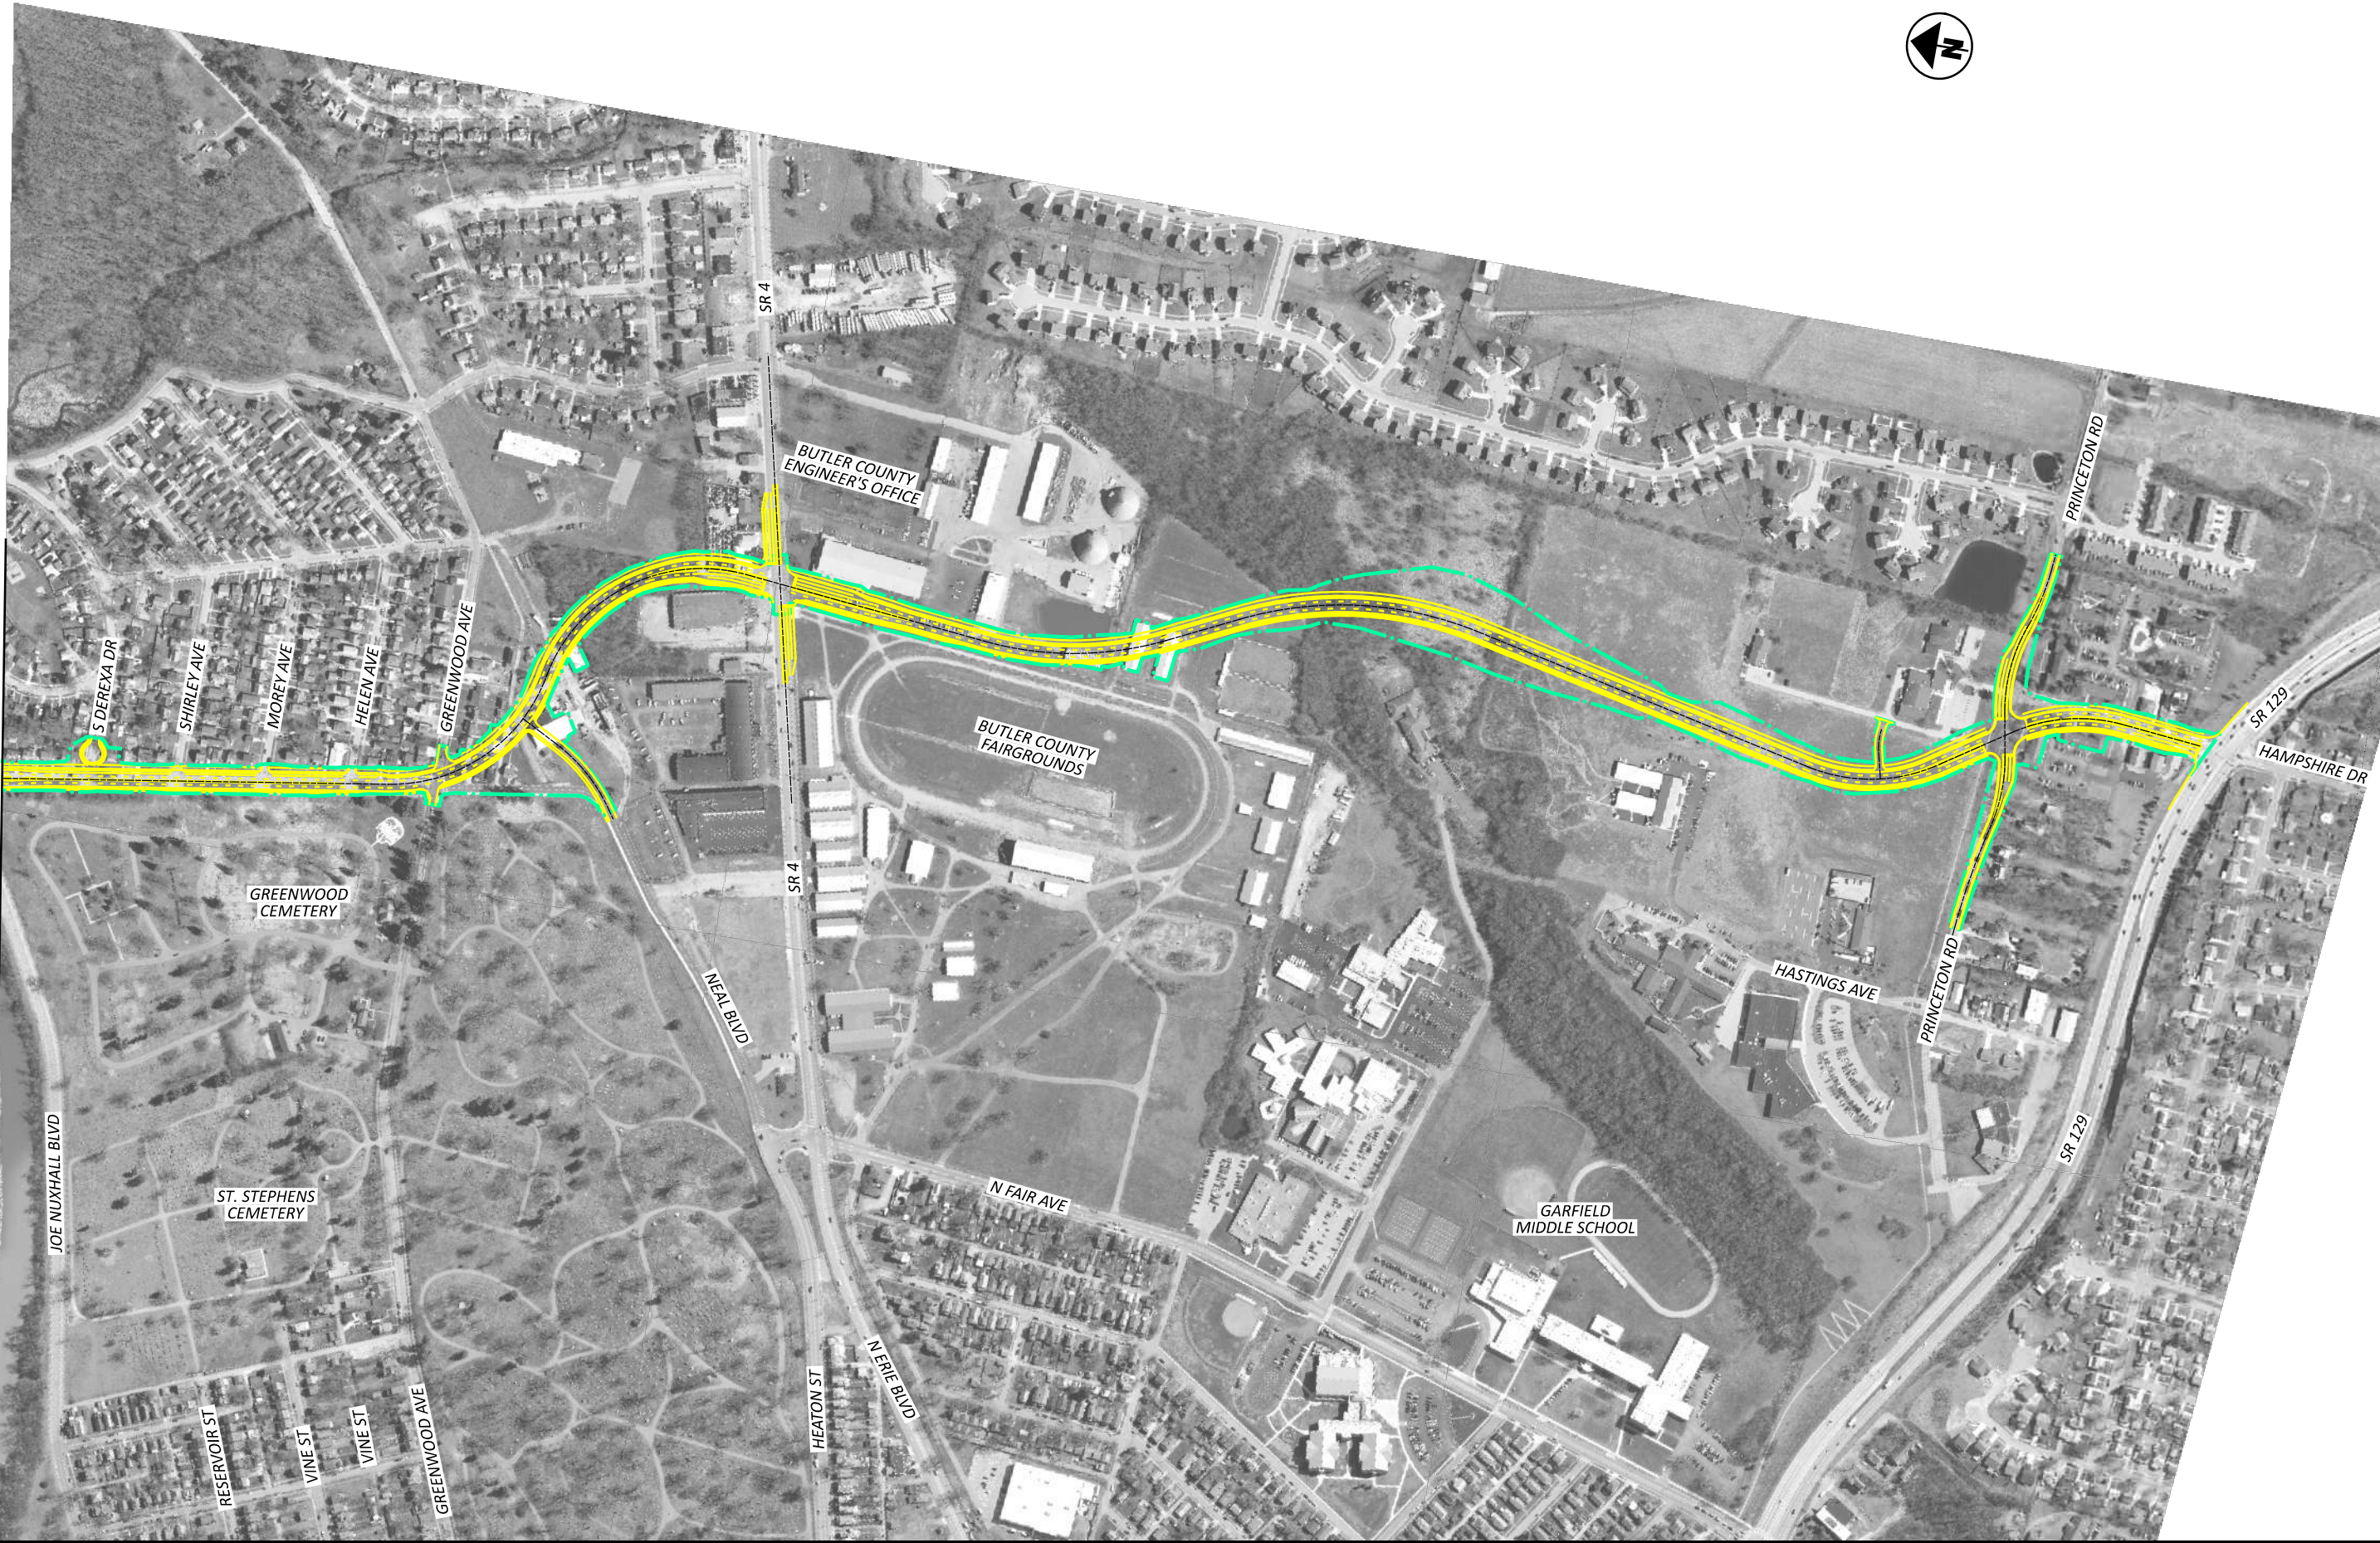

ALTERNATIVE A
SHEET 2




DESIGNER	XXX
REVIEWER	XXX
PROJECT ID	115755
SHEET	TOTAL
P.0	0

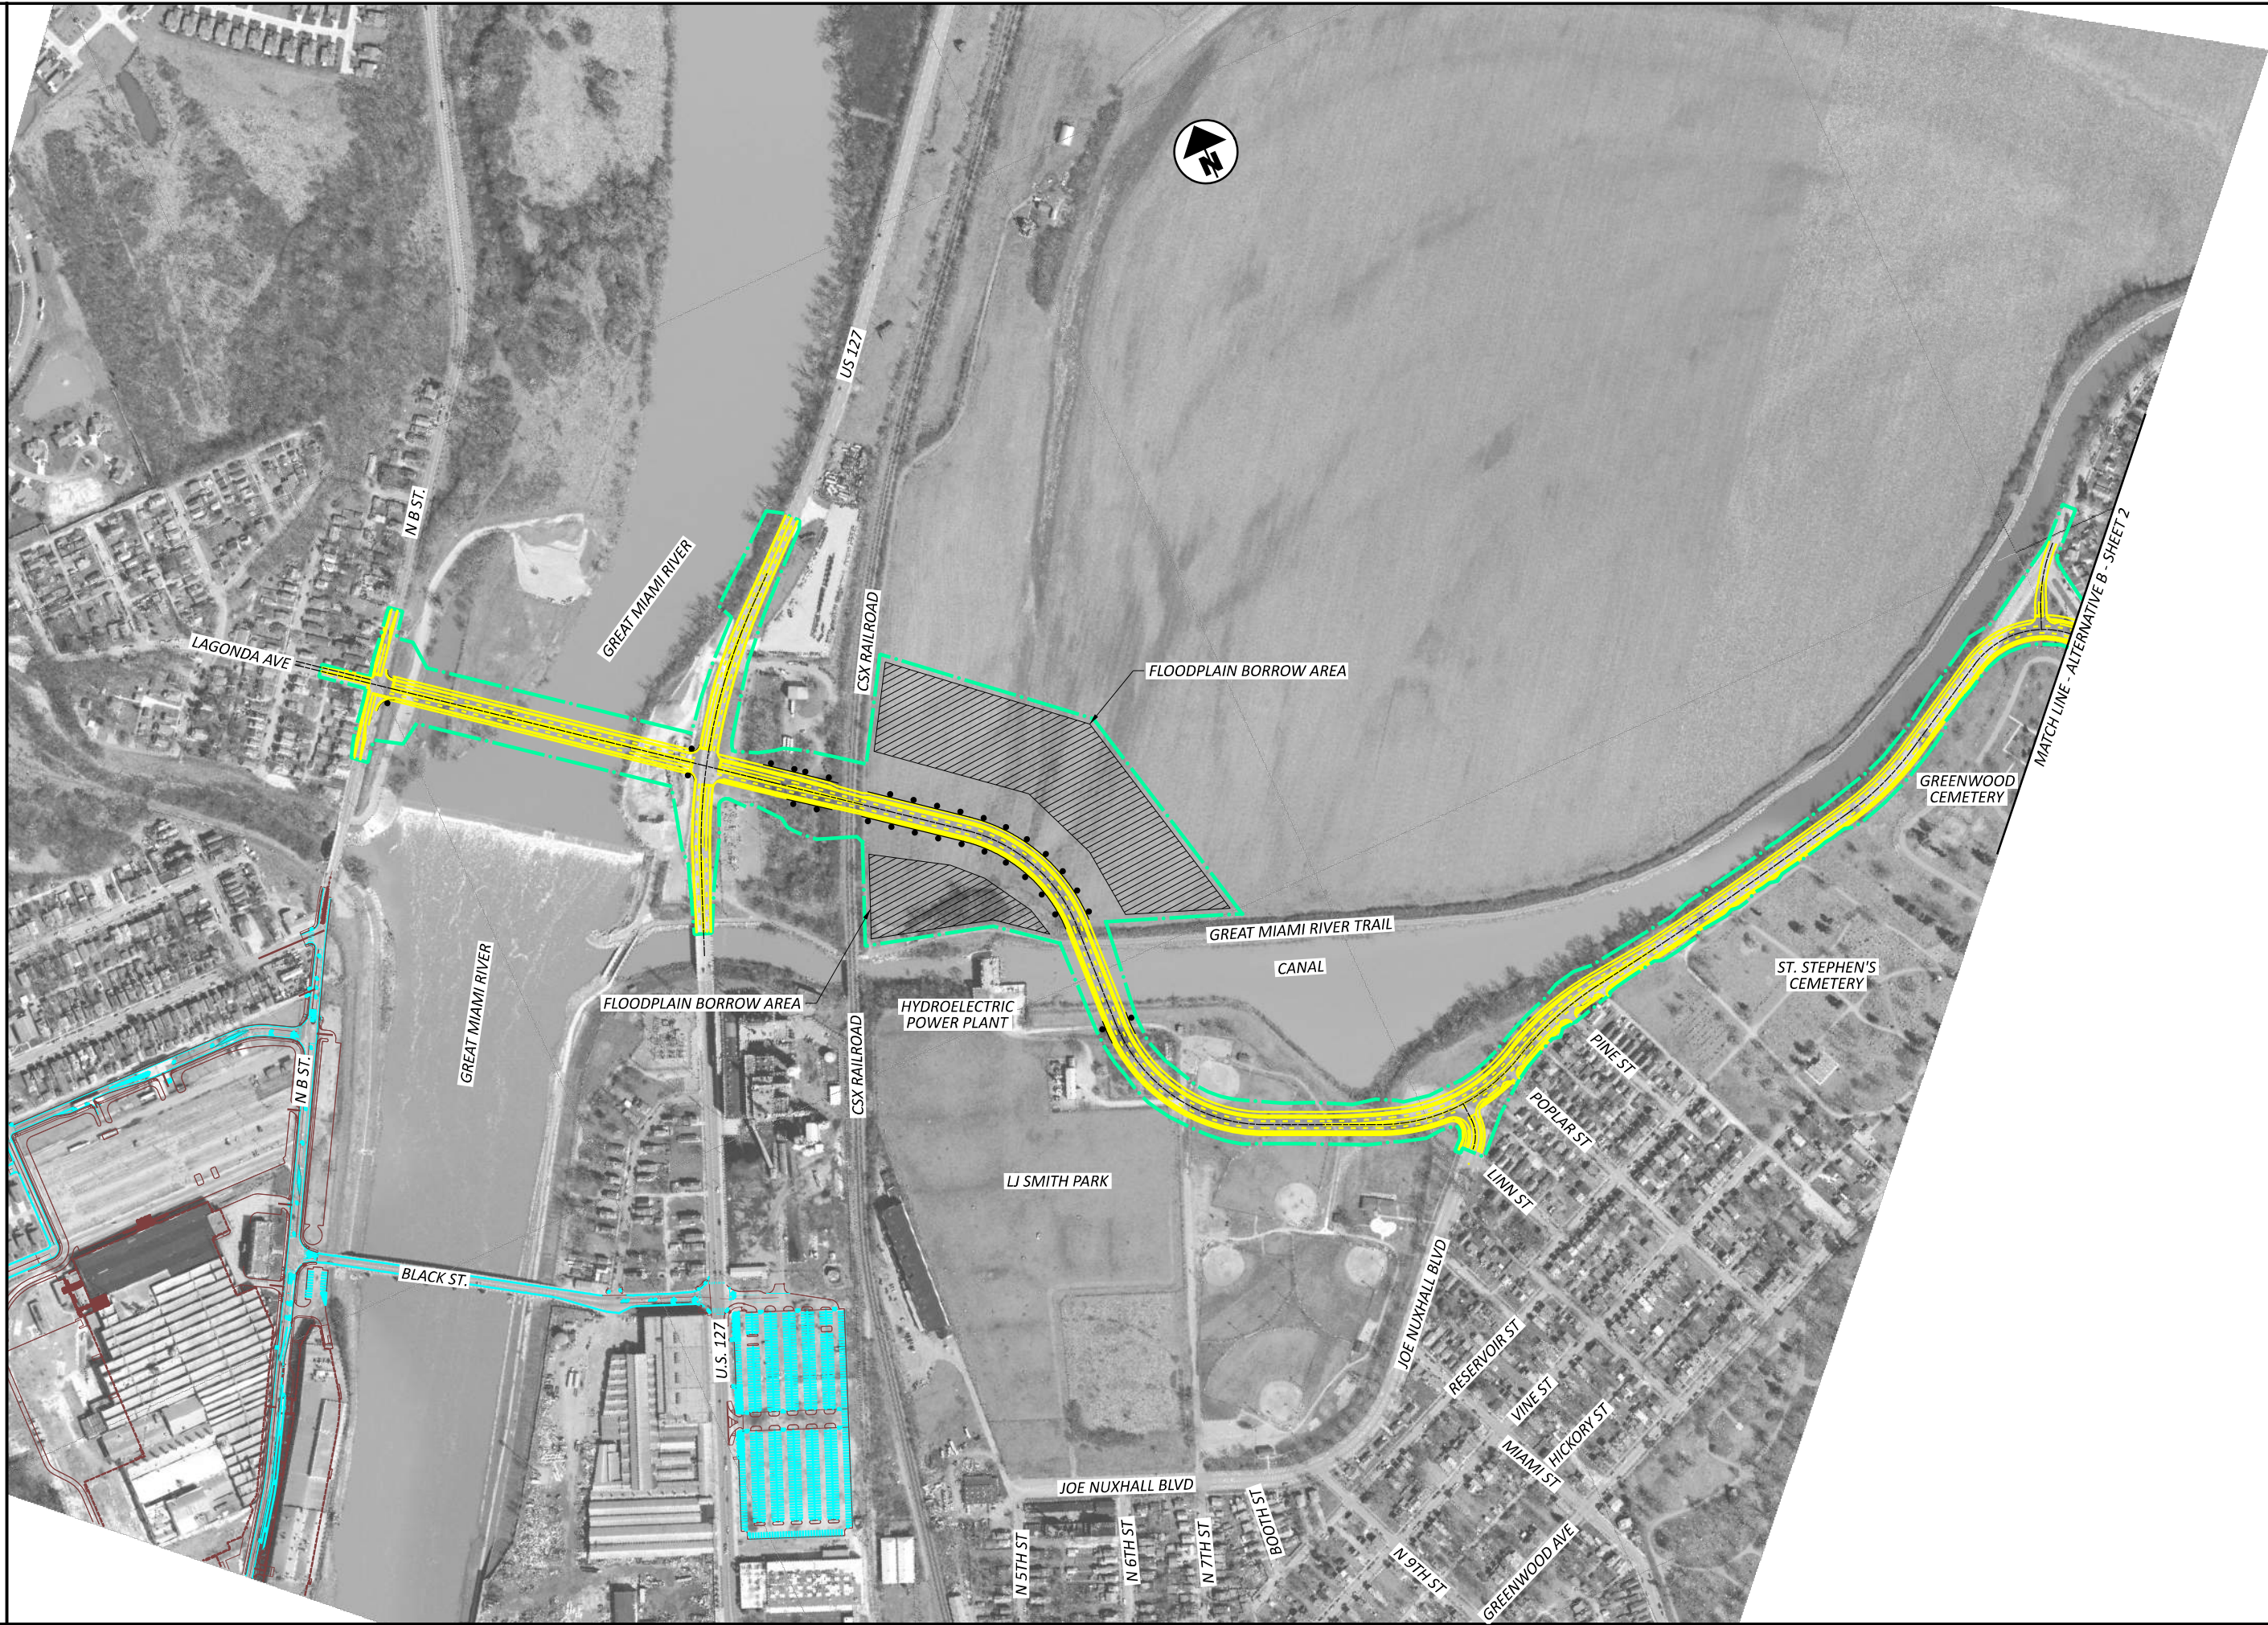


ALTERNATIVE B
SHEET 1



DESIGNER	XXX
REVIEWER	XXX MM-DD-YY
PROJECT ID	115755
SHEET	TOTAL
P.O	0

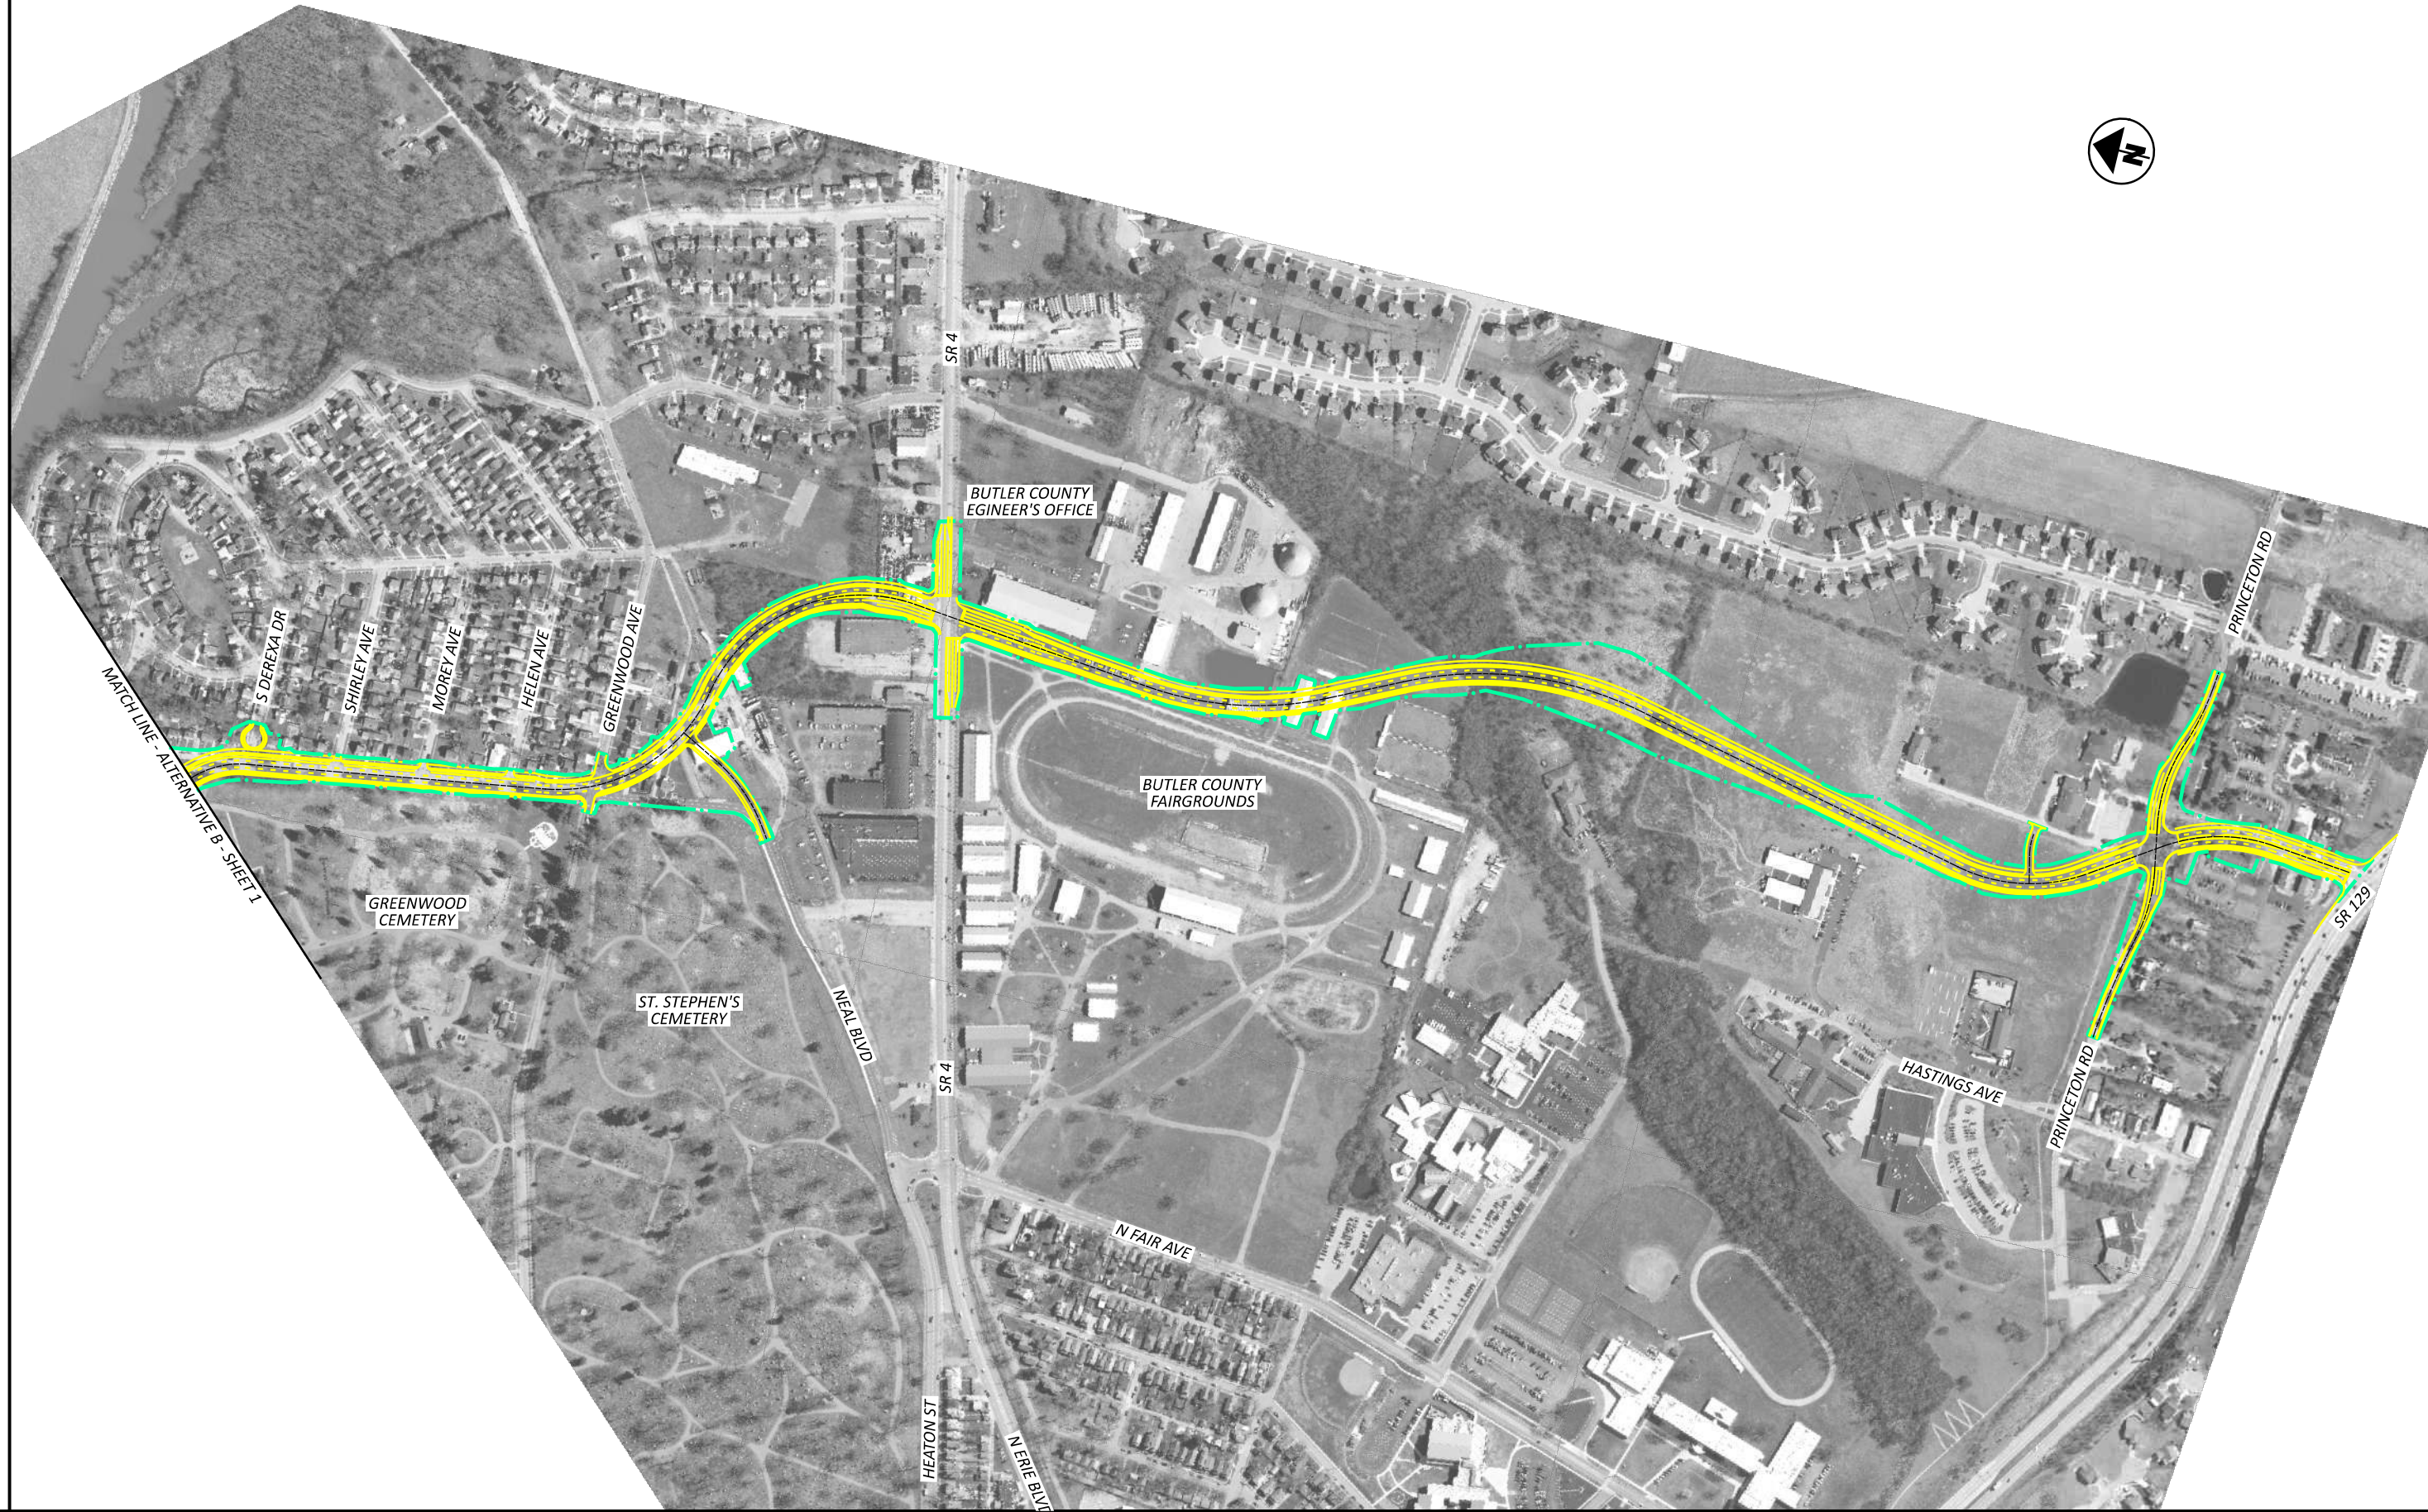

MATCH LINE - ALTERNATIVE B - SHEET 1

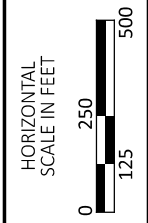



ALTERNATIVE B
SHEET 2

DESIGN AGENCY



Stantec
11687 Lebanon Road
Cincinnati OH 45241
(513) 842-8200


DESIGNER	XXX
REVIEWER	XXX MM-DD-YY
PROJECT ID	115755
SHEET	TOTAL
P.0	0

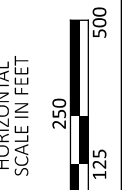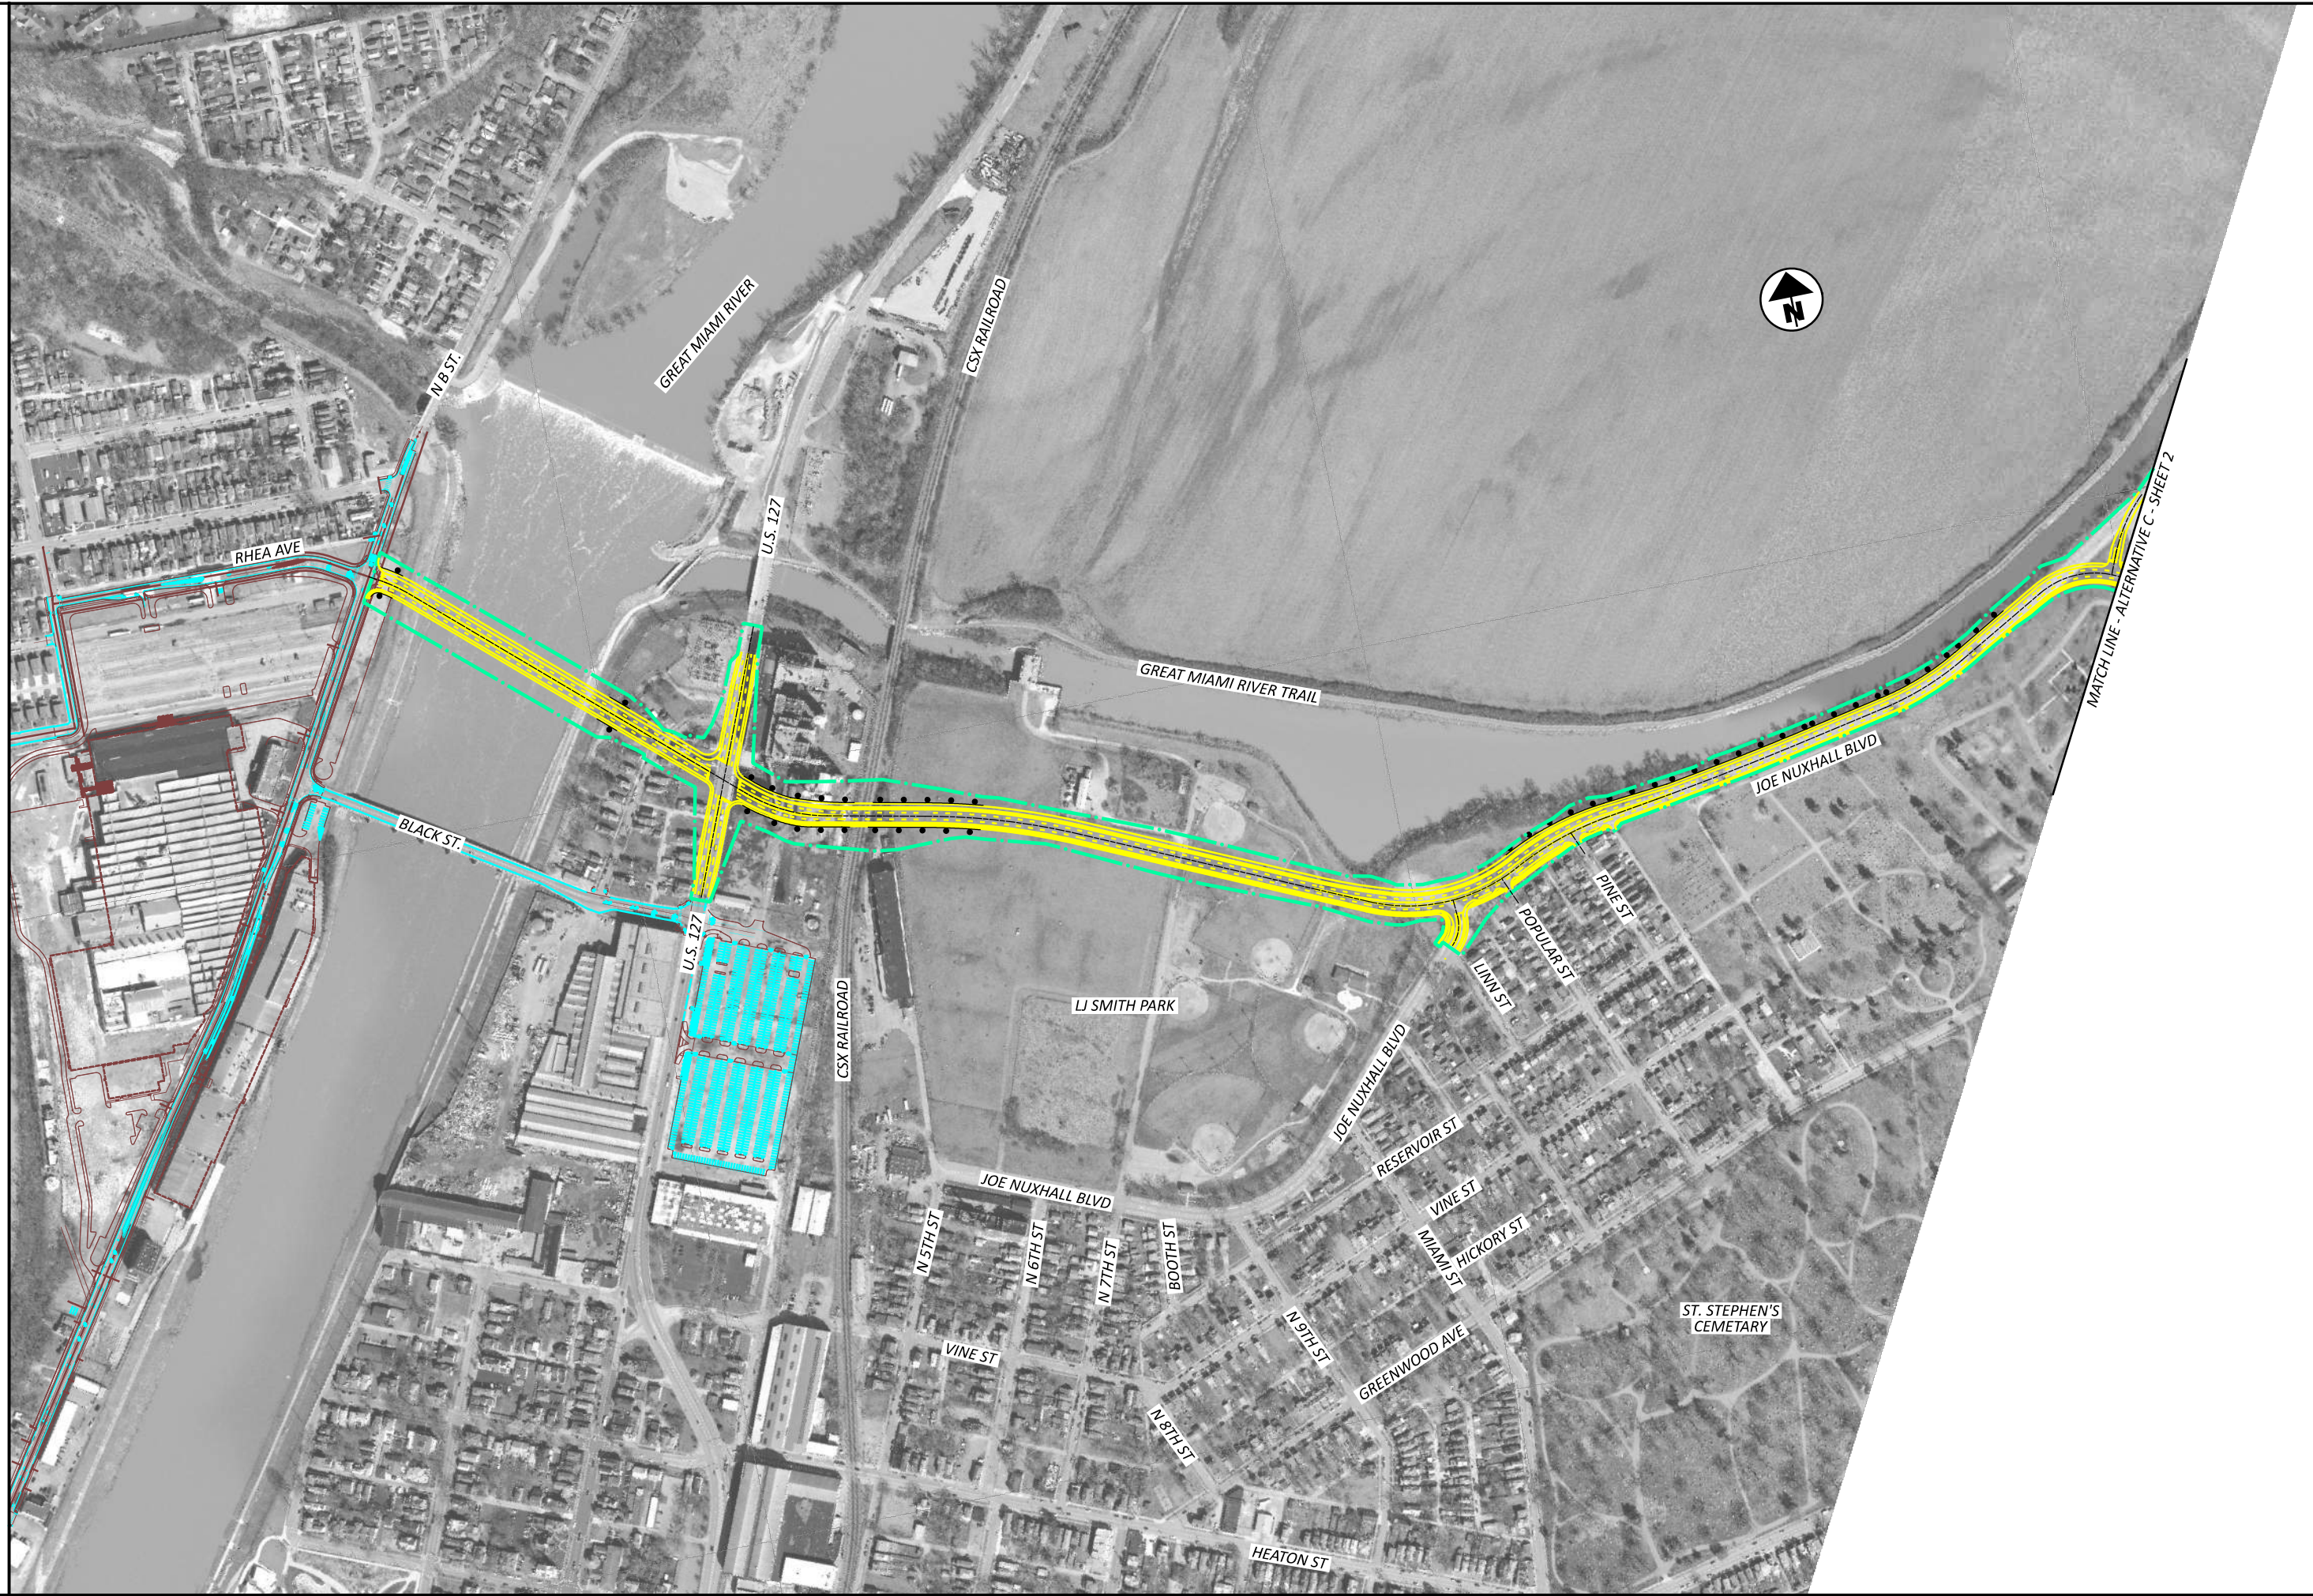

ALTERNATIVE C
SHEET 1



DESIGNER	XXX
REVIEWER	XXX
PROJECT ID	115755
SHEET	TOTAL
P.0	0

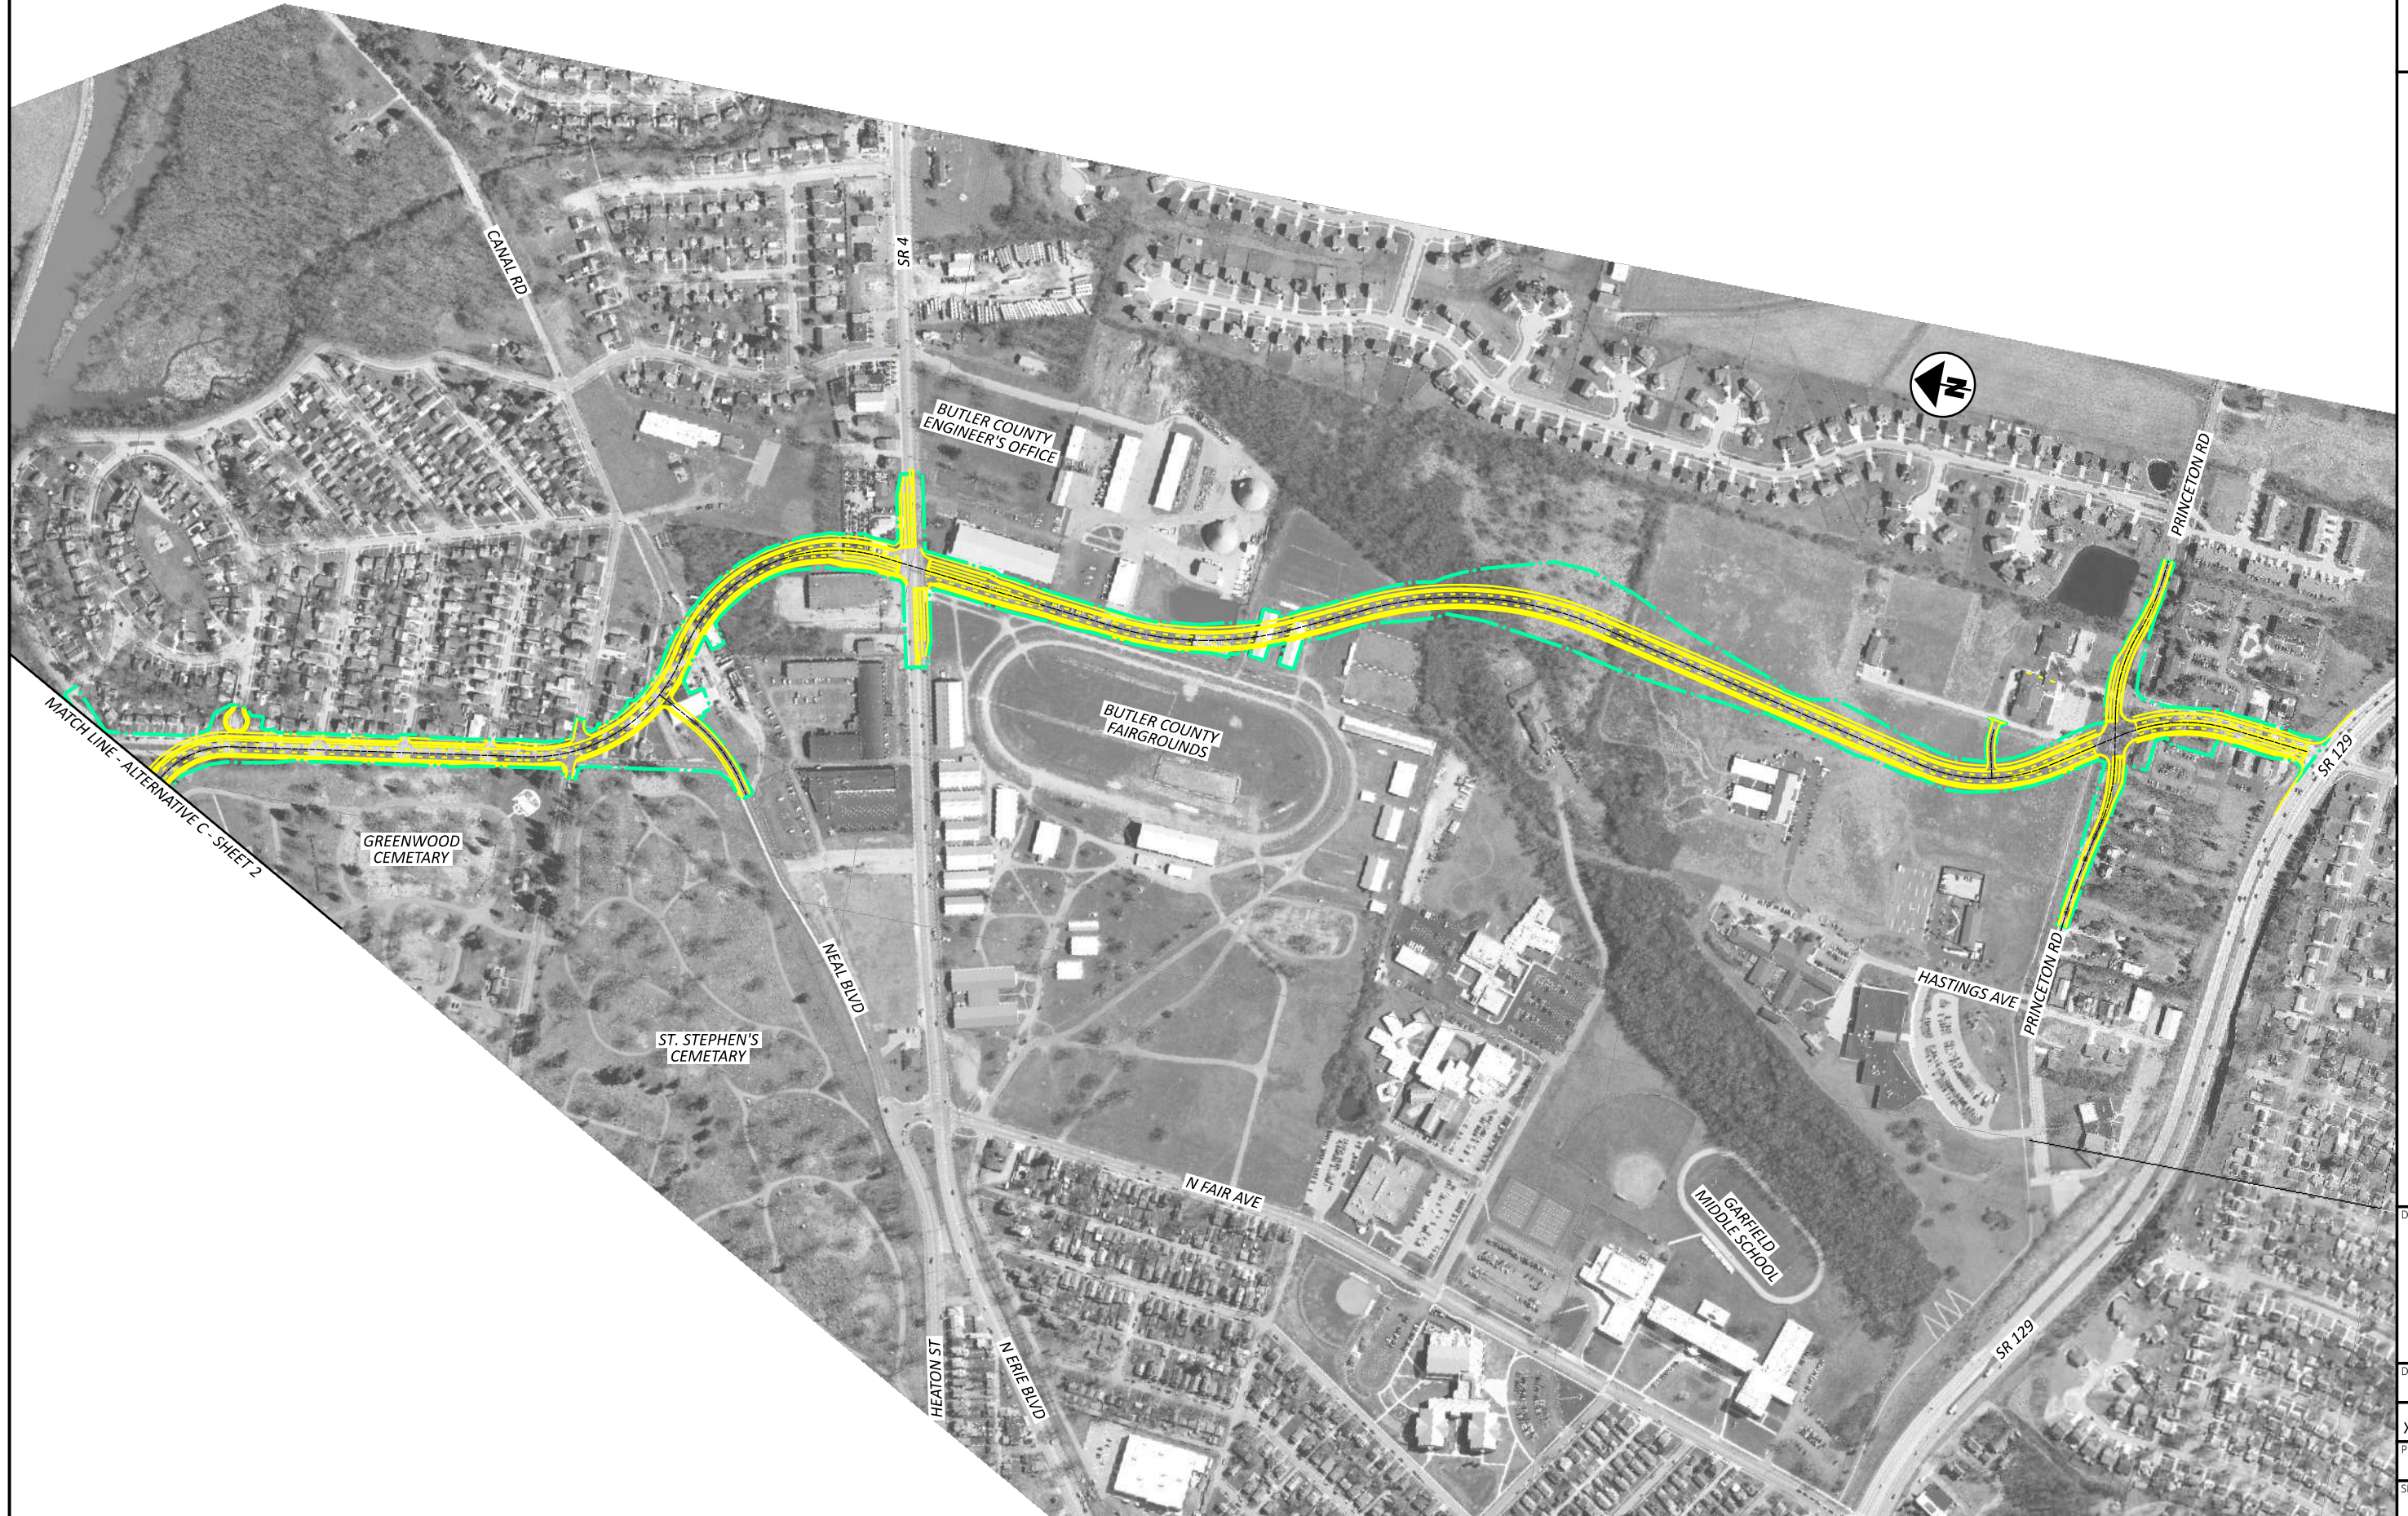

MATCH LINE - ALTERNATIVE C - SHEET 2





ALTERNATIVE C
SHEET 2

DESIGN AGENCY



Stantec
11687 Lebanon Road
Cincinnati, OH 45241
(513) 842-8200

DESIGNER	XXX
REVIEWER	XXX
PROJECT ID	115755
SHEET	P.O
TOTAL	0

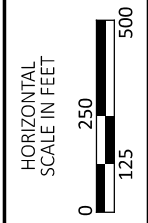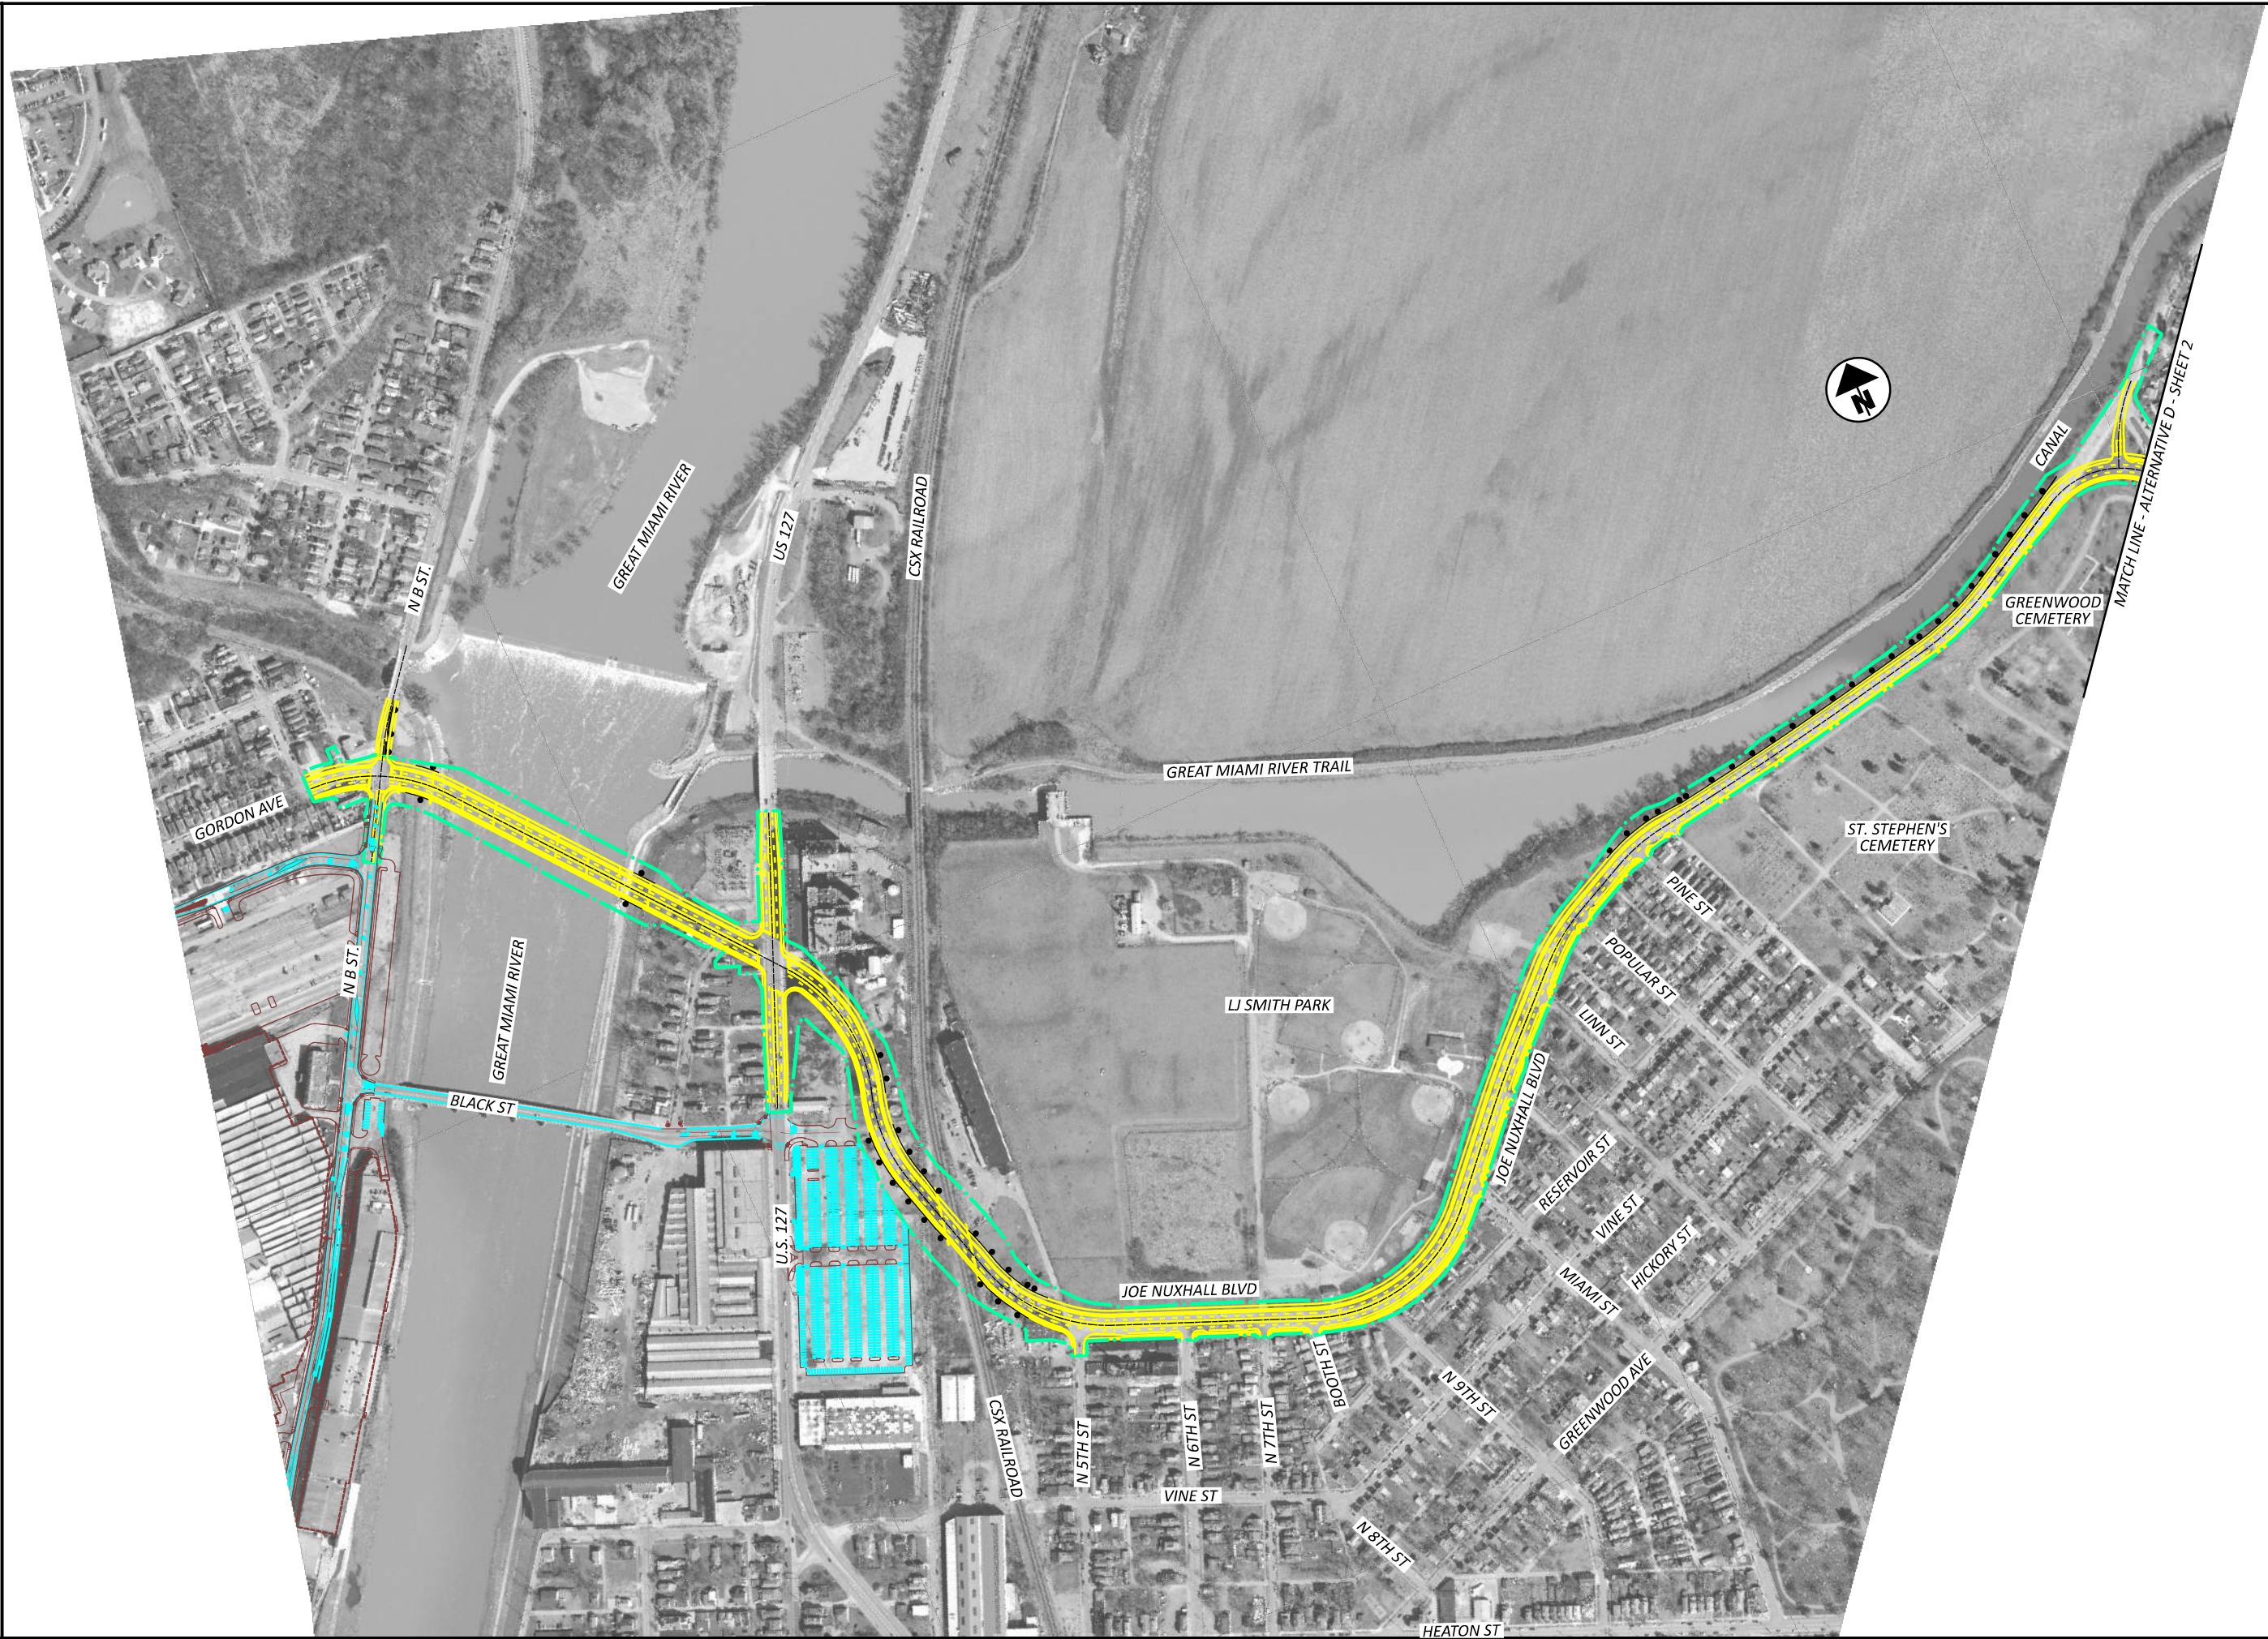


ALTERNATIVE D
SHEET 1

DESIGN AGENCY

Stantec
11687 Lebanon Road
Cincinnati, OH 45241
(513) 842-8200

DESIGNER	XXX
REVIEWER	XXX MM-DD-YY
PROJECT ID	115755
SHEET	TOTAL
P.0	0

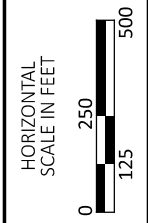


ALTERNATIVE D
SHEET 2


DESIGN AGENCY

Stantec
 11687 Lebanon Road
 Cincinnati, OH 45241
 (513) 842-8200

DESIGNER	XXX
REVIEWER	XXX
PROJECT ID	115755
SHEET	P.0
TOTAL	0

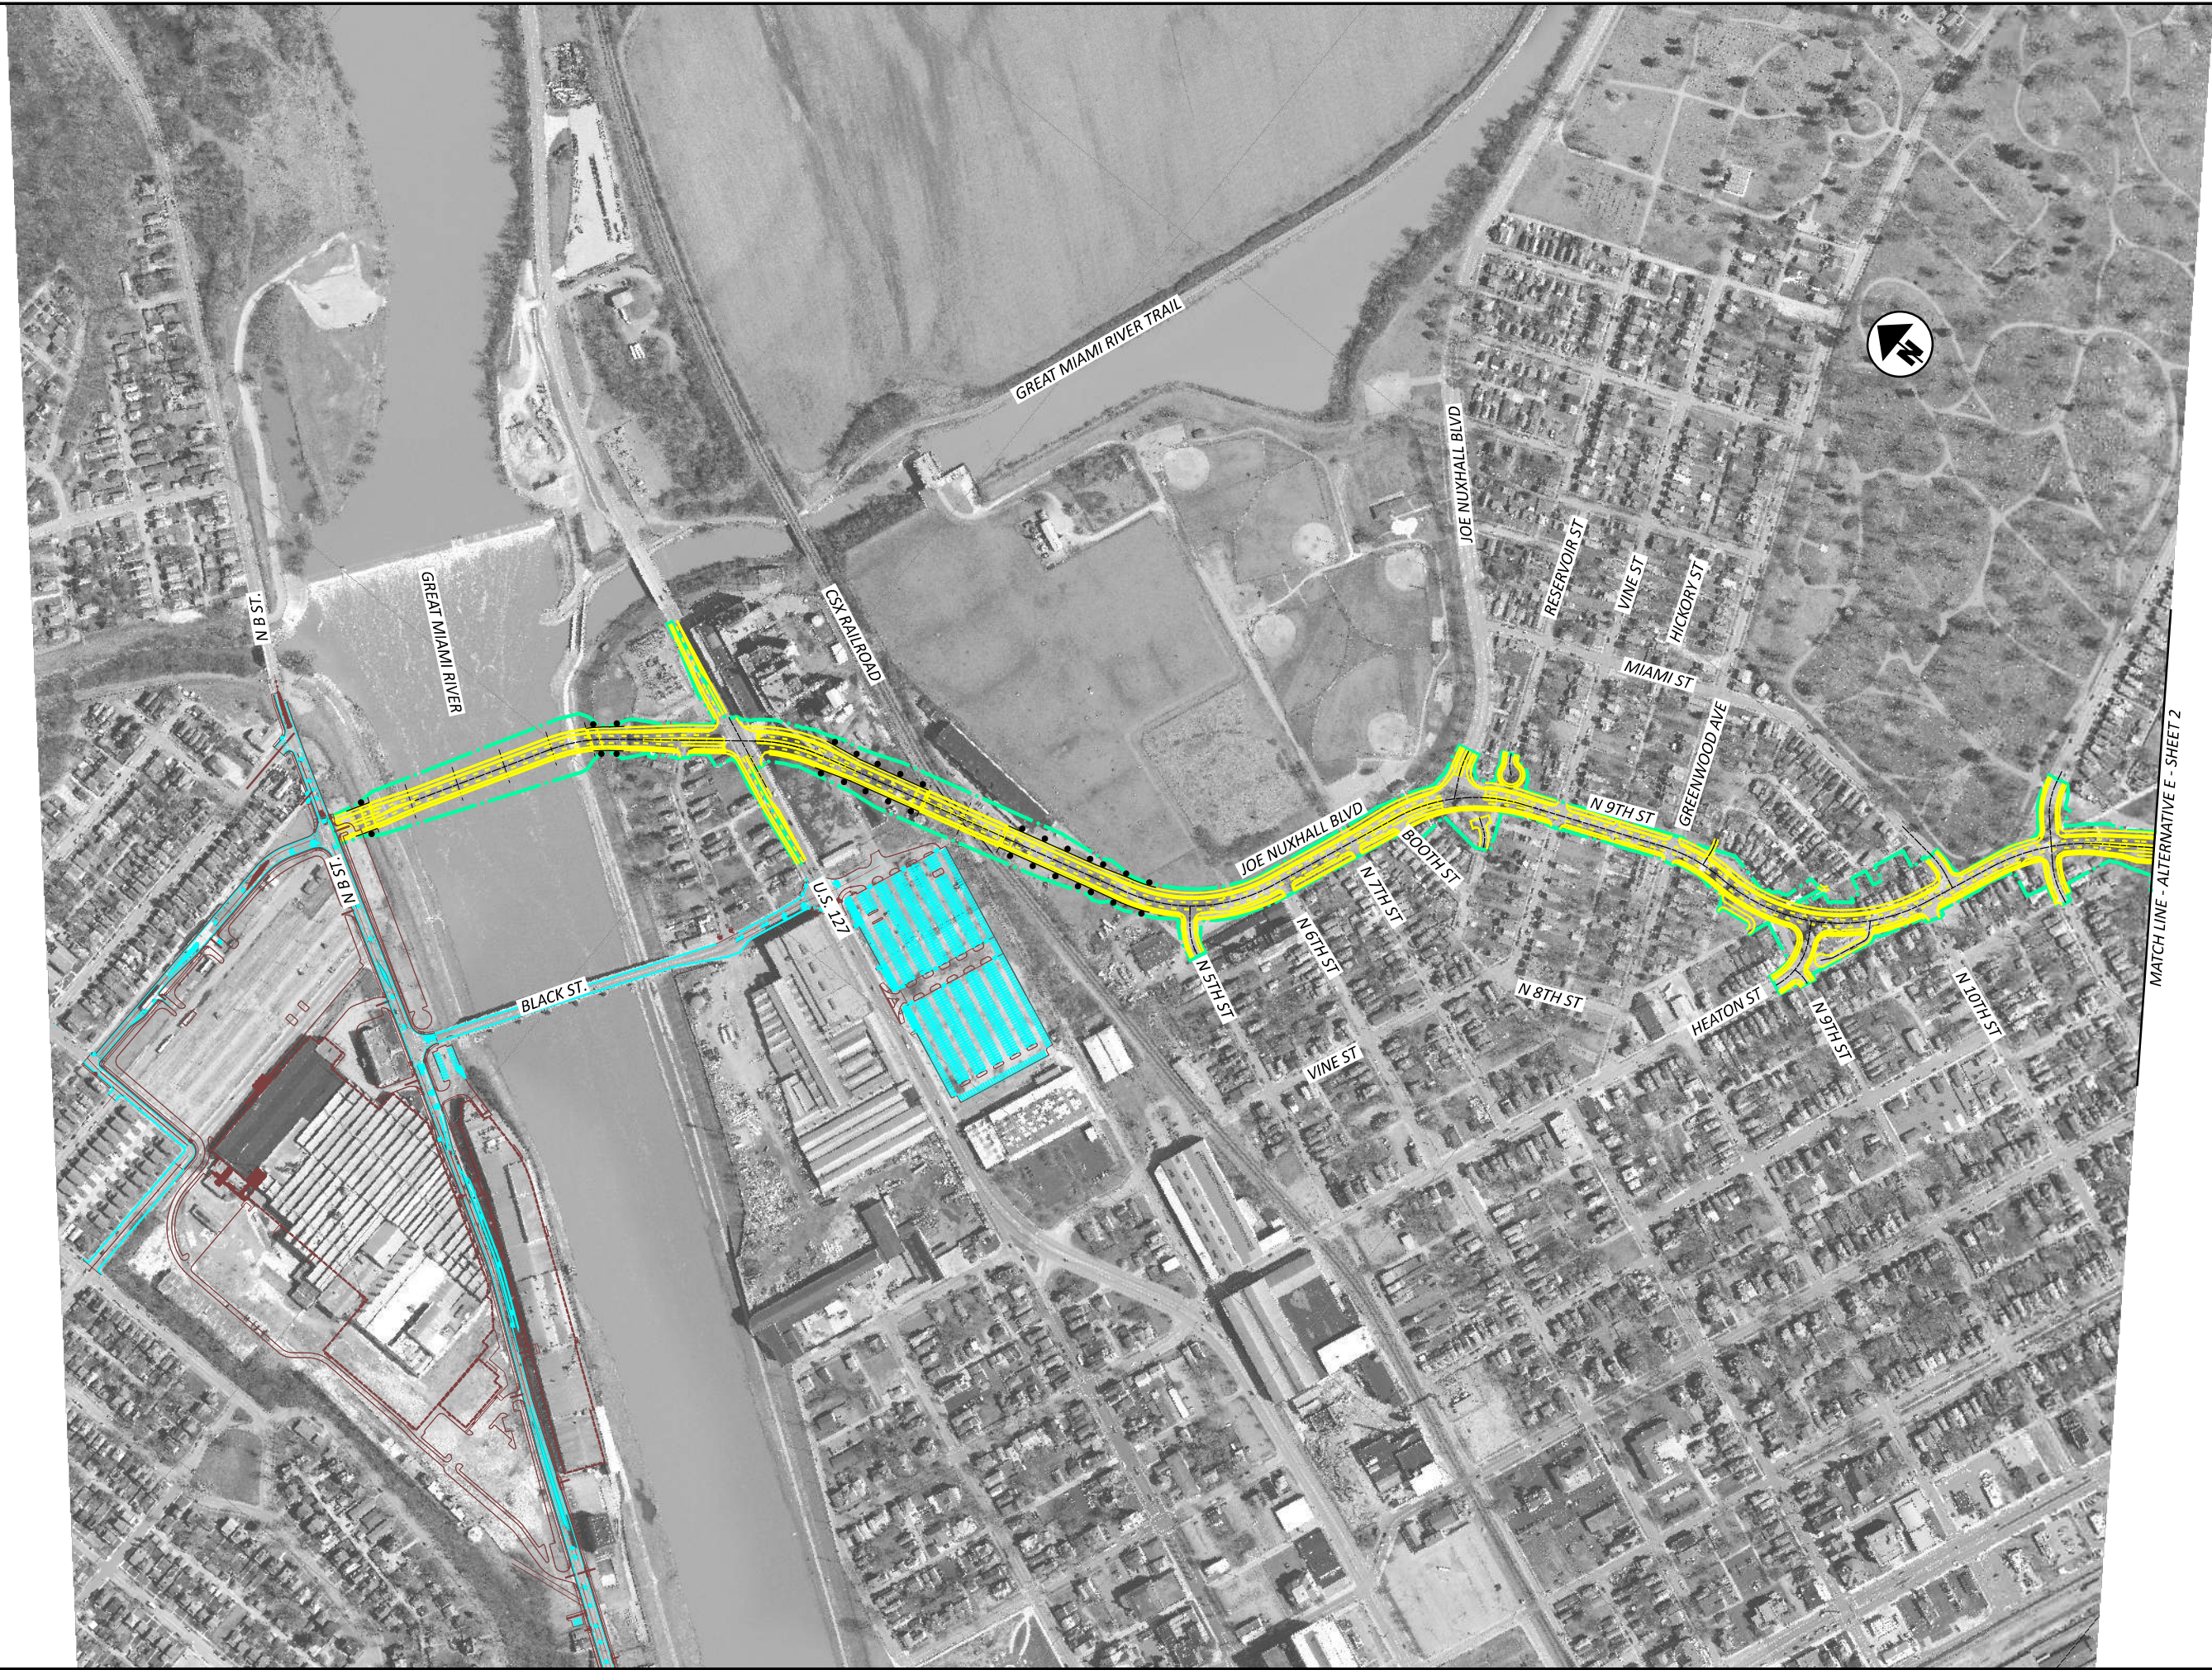



MATCH LINE - ALTERNATIVE E - SHEET 2

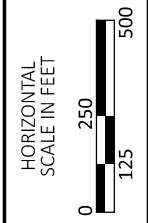

ALTERNATIVE E
SHEET 1



DESIGNER	XXX
REVIEWER	XXX MM-DD-YY
PROJECT ID	115755
SHEET	TOTAL
P.0	0

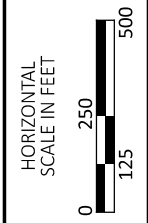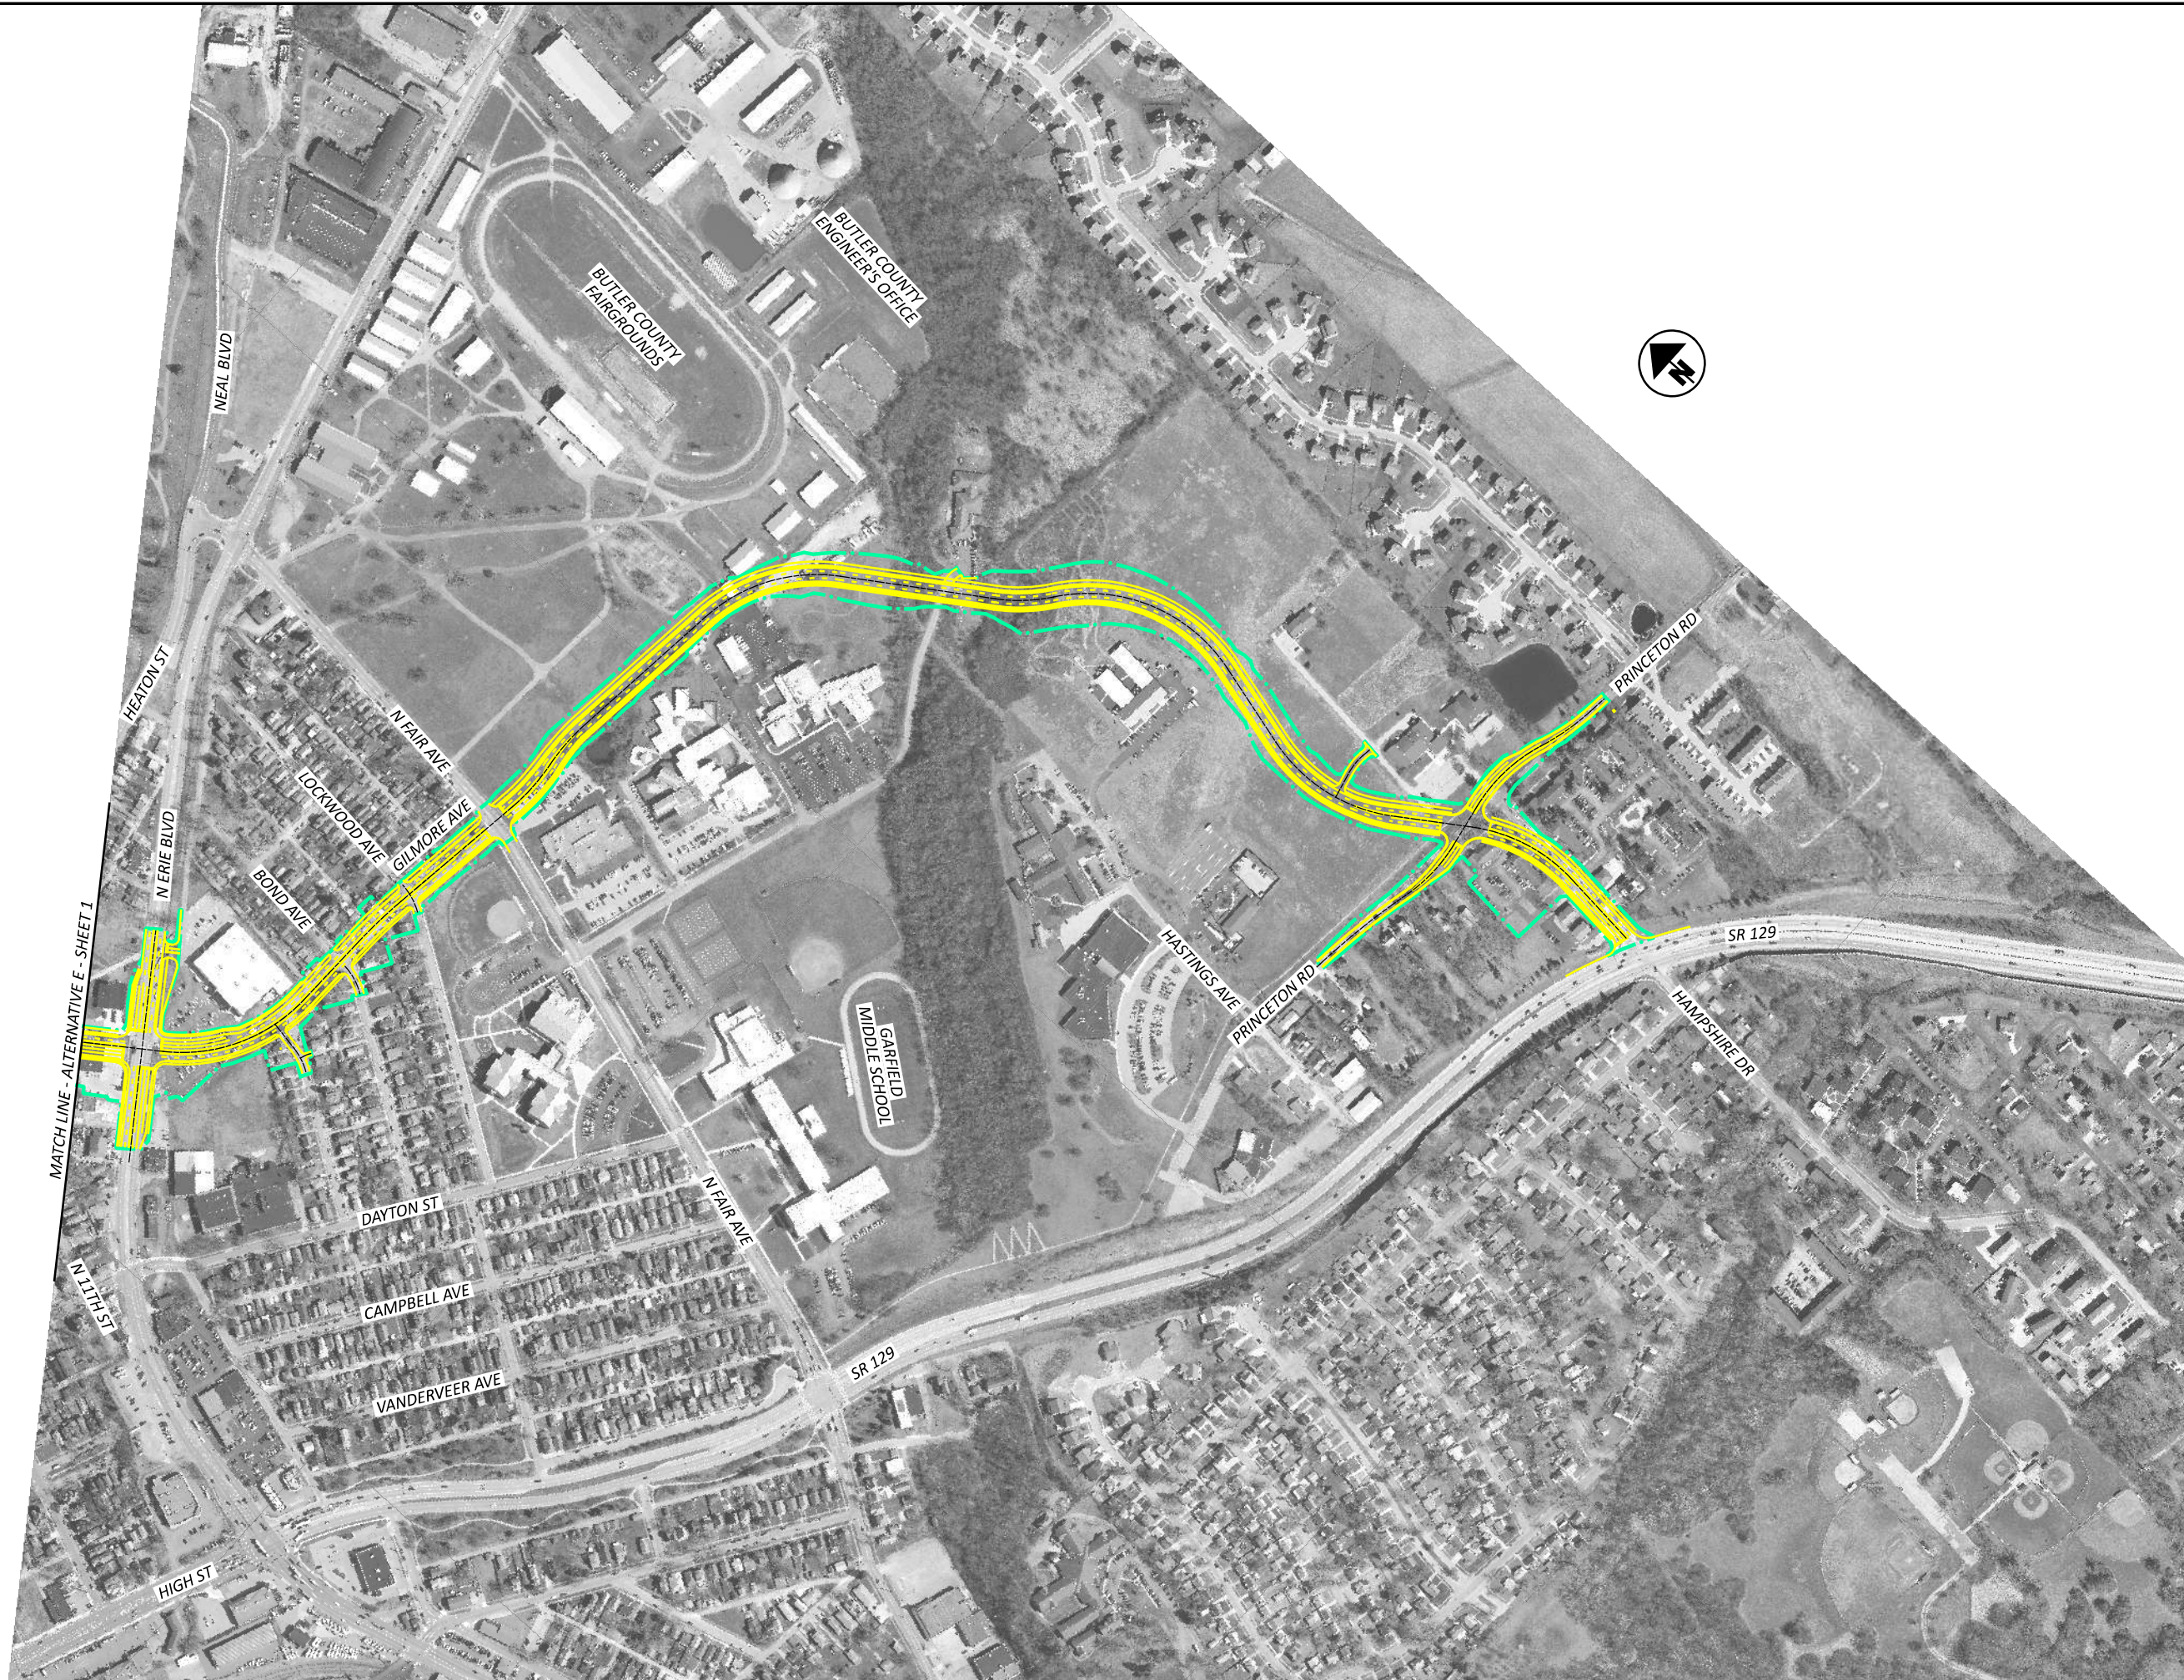

ALTERNATIVE E
SHEET 2


DESIGN AGENCY

Stantec
11687 Lebanon Road
Cincinnati OH 45241
(513) 842-8200

DESIGNER	XXX
REVIEWER	XXX
PROJECT ID	MM-DD-YY
	115755
SHEET	TOTAL
P.0	0





MATCH LINE - ALTERNATIVE E1 - SHEET 2

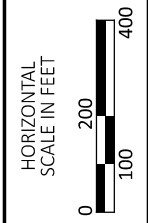

ALTERNATIVE E1
SHEET 1



DESIGNER	XXX
REVIEWER	XXX MM-DD-YY
PROJECT ID	115755
SHEET	TOTAL
P.0	0

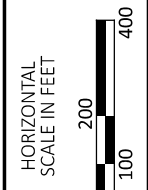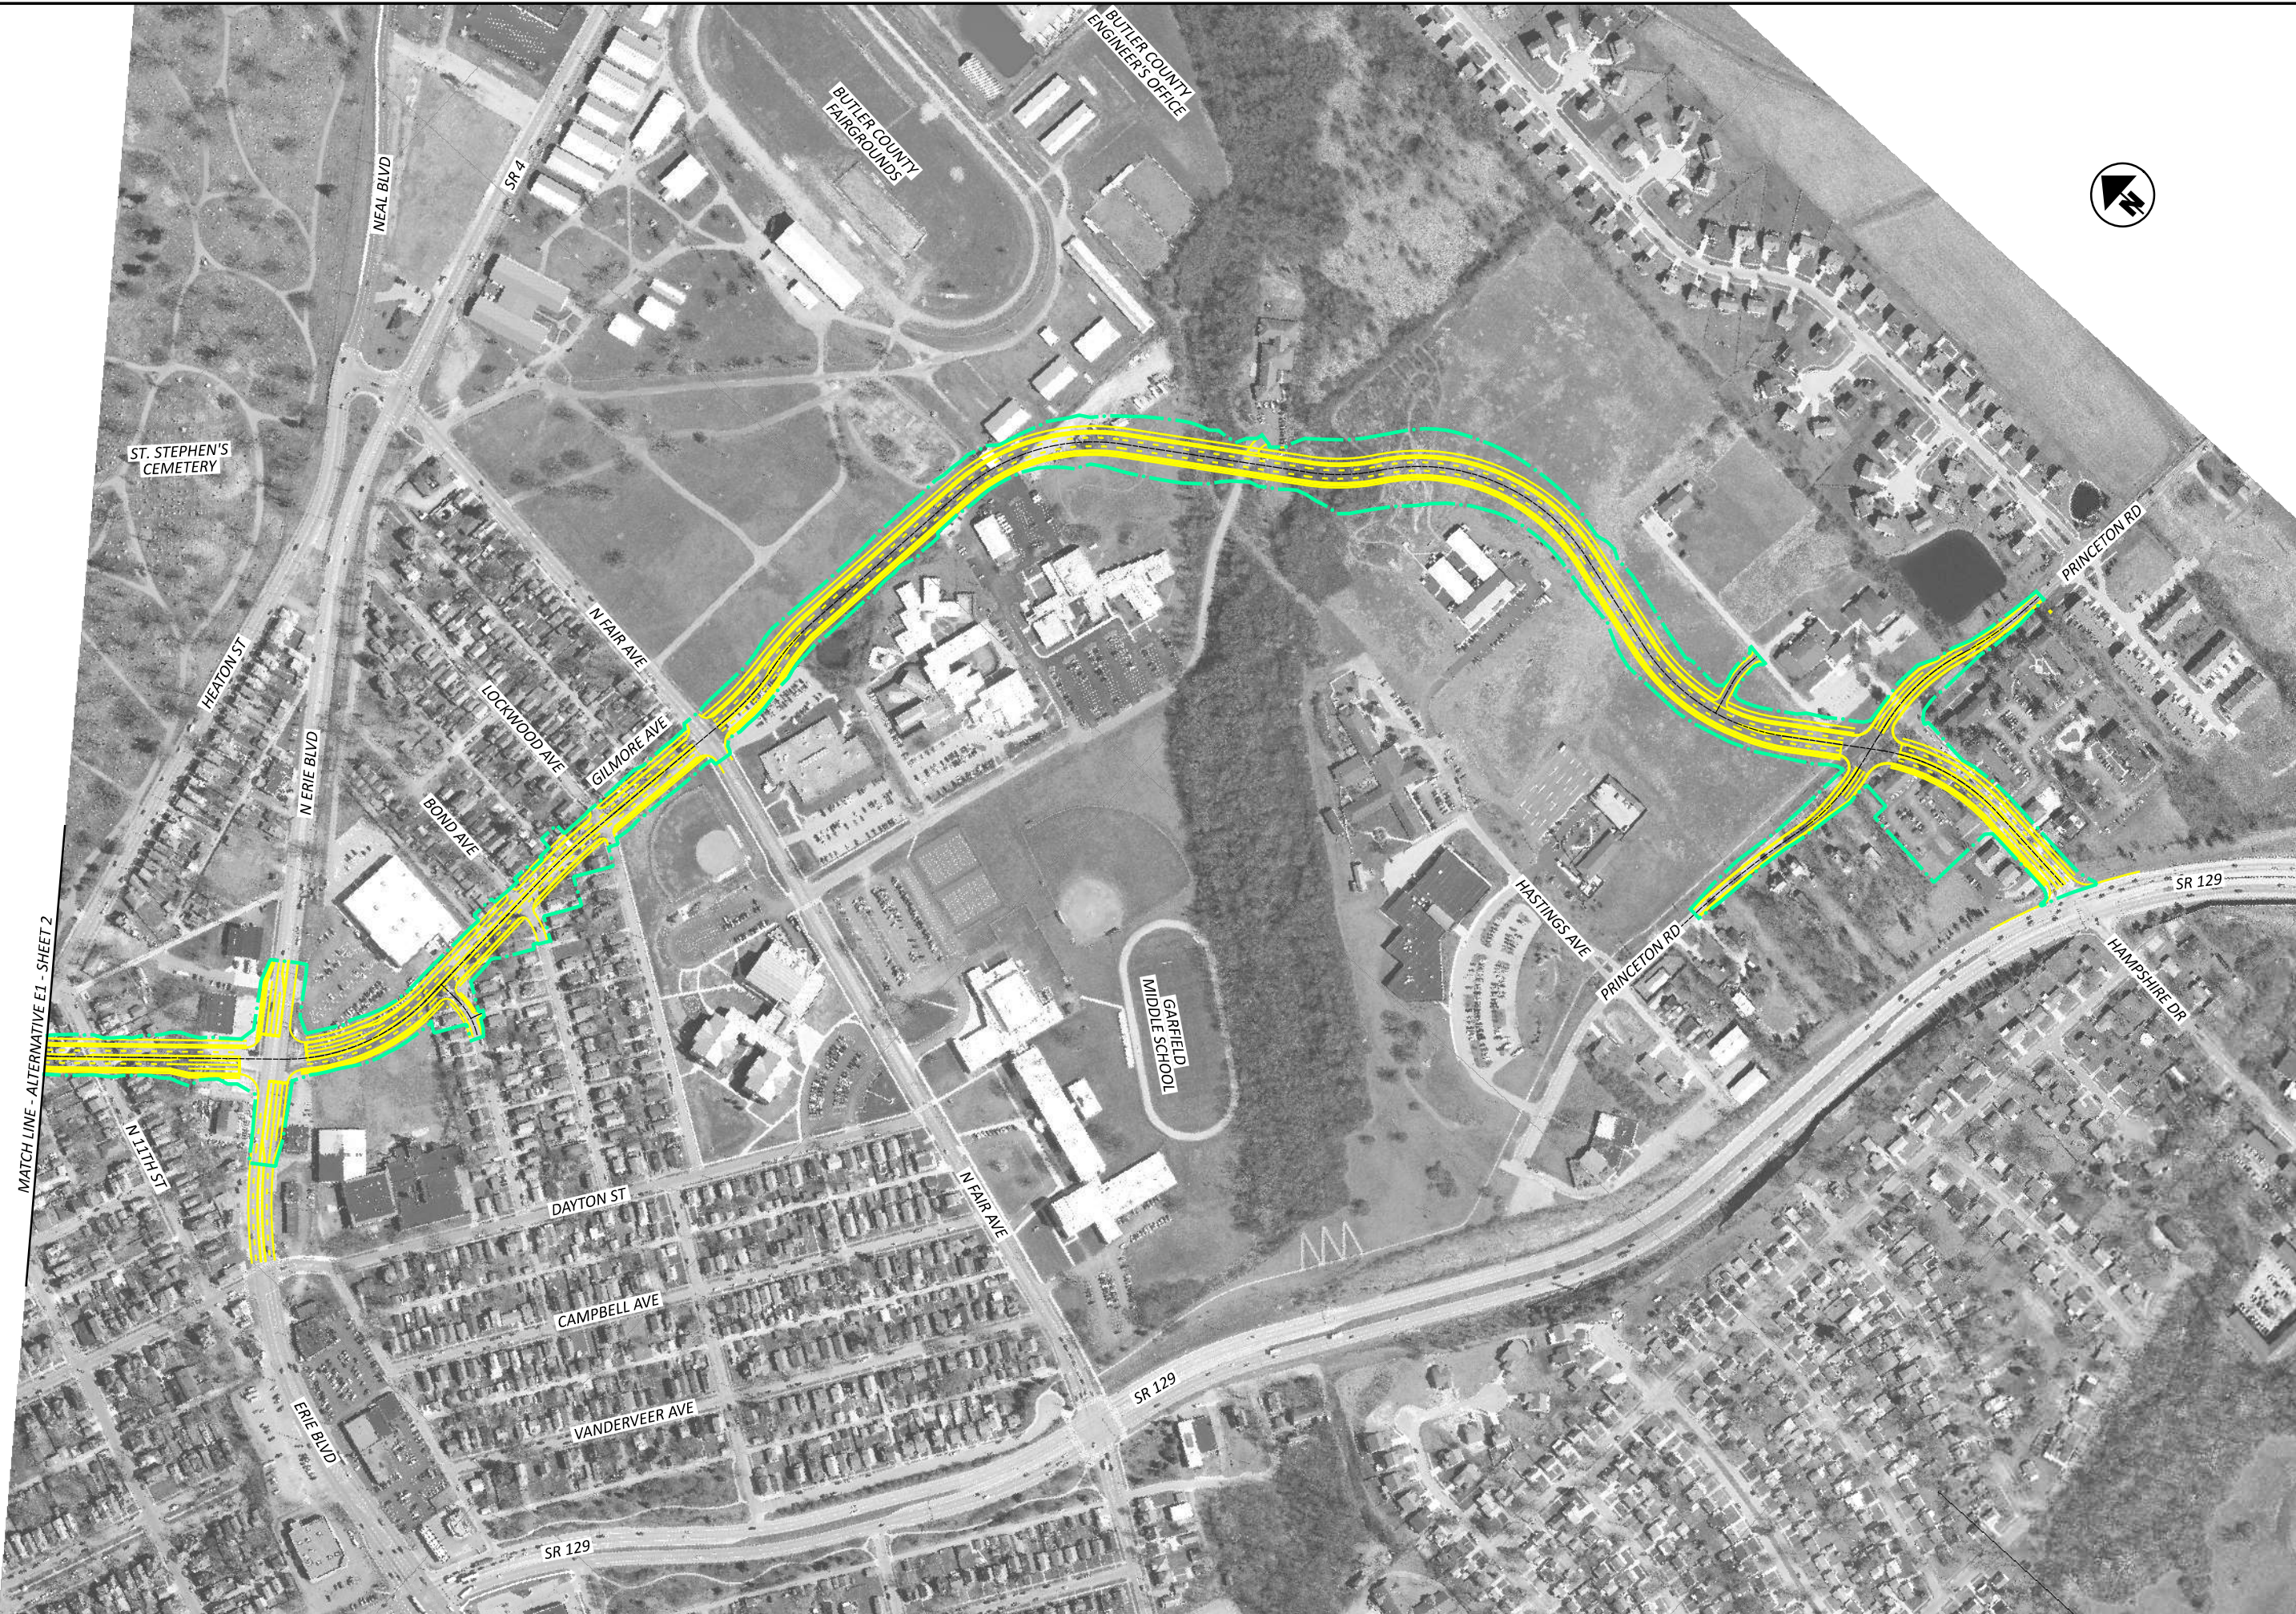

ALTERNATIVE E1
SHEET 2

DESIGN AGENCY

Stantec
 11687 Lebanon Road
 Cincinnati OH 45241
 (513) 842-8200

DESIGNER	XXX
REVIEWER	XXX
PROJECT ID	115755
SHEET	P.0
TOTAL	0